




WEST ELEVATION
scale 1:50

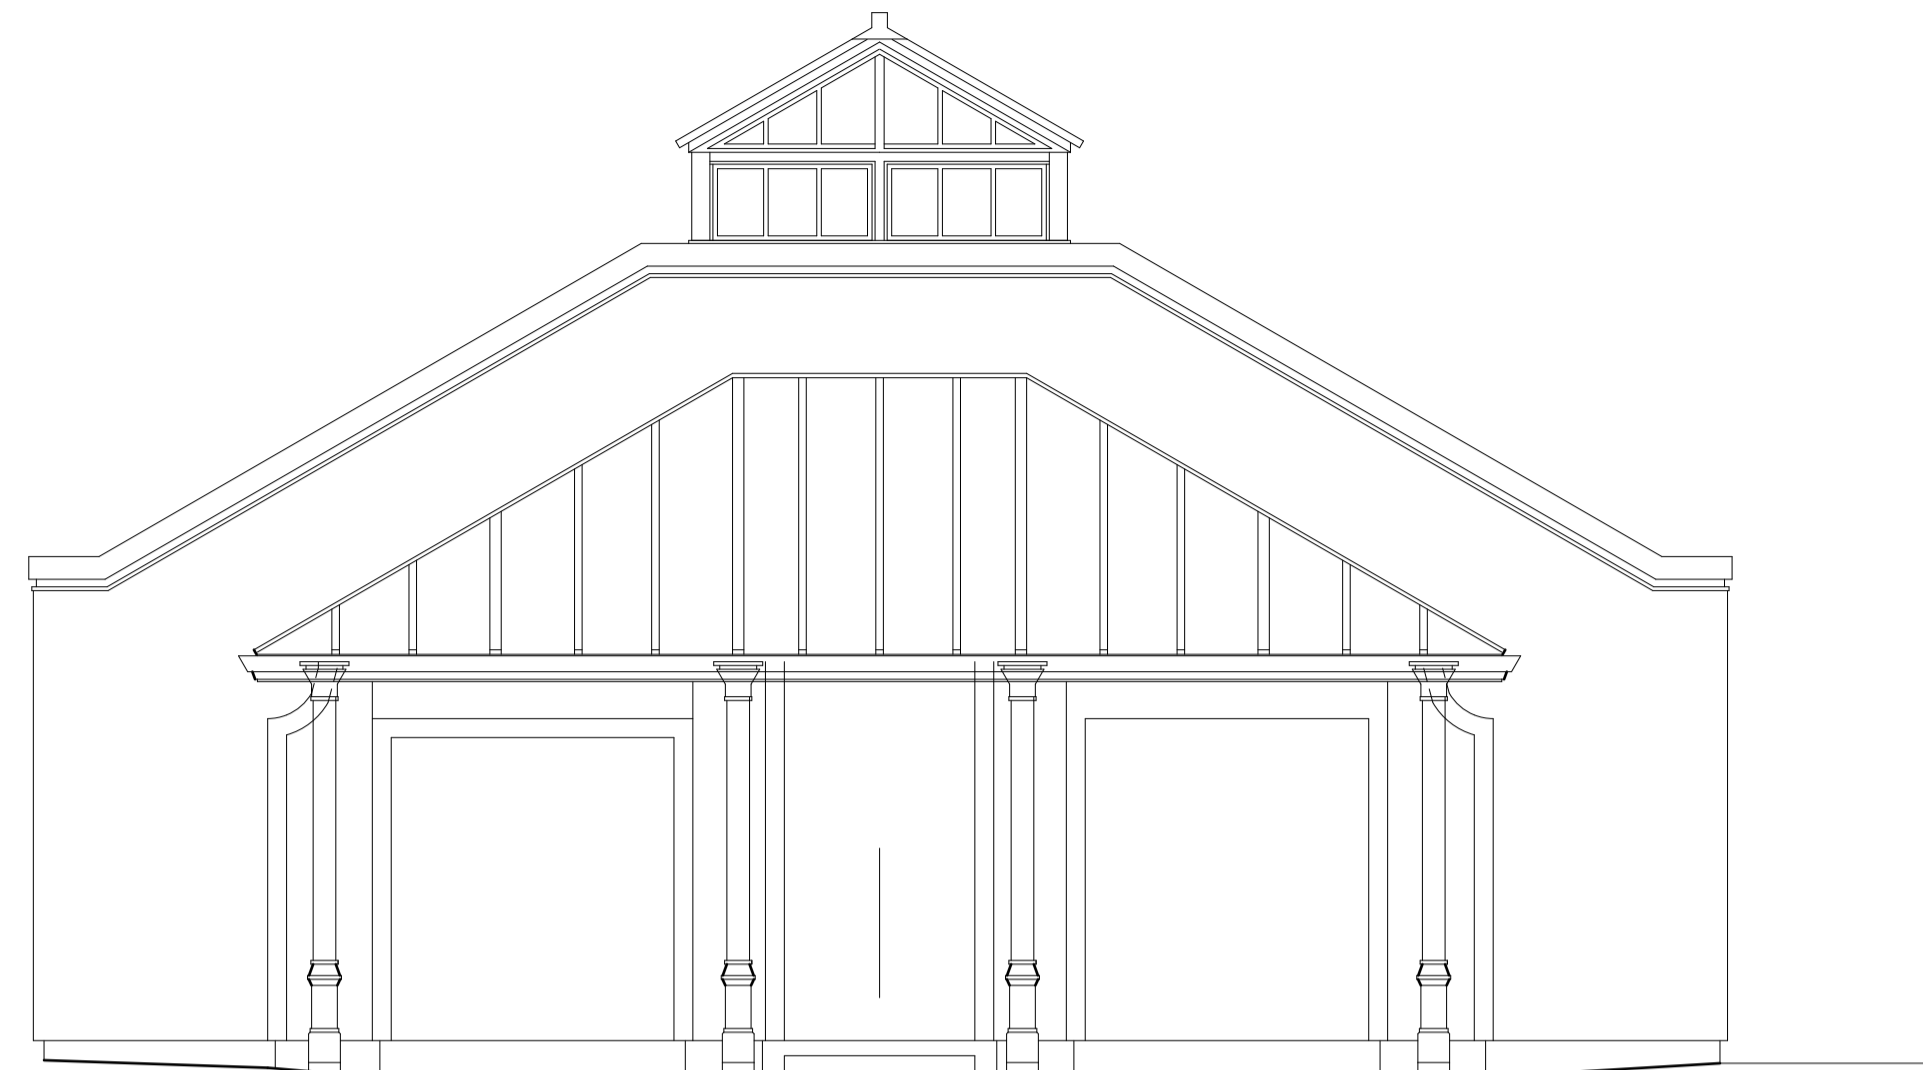


EAST ELEVATION
scale 1:50

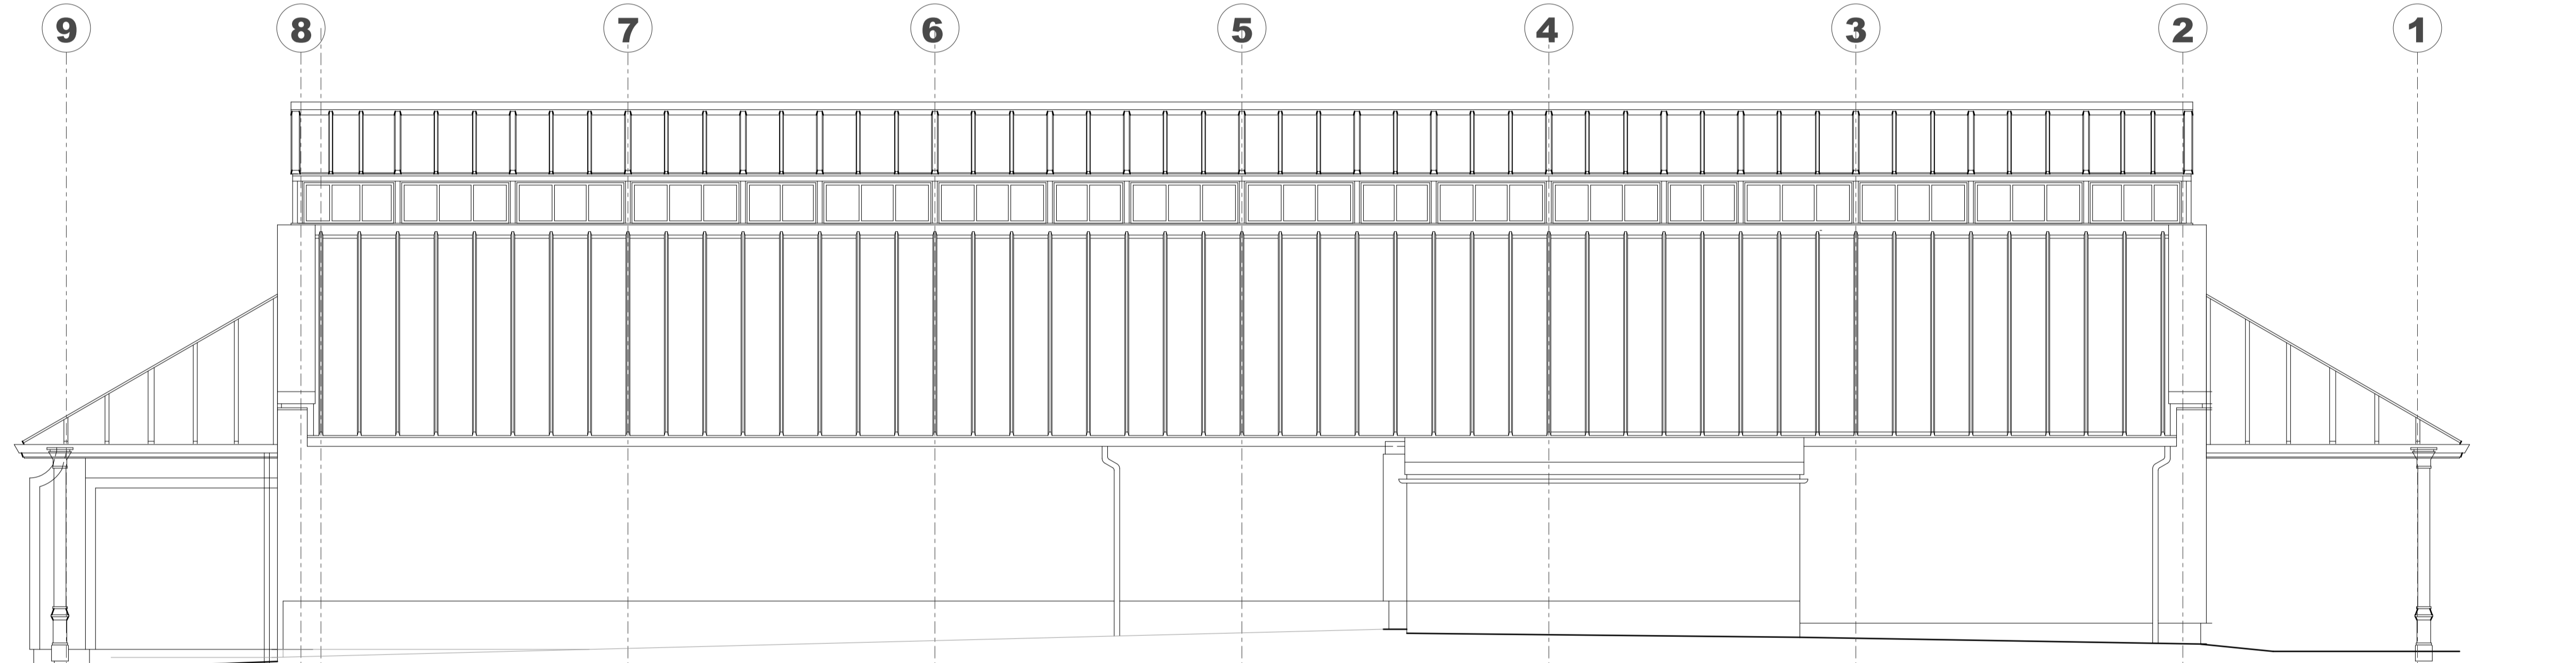

NORTH ELEVATION
scale 1:50

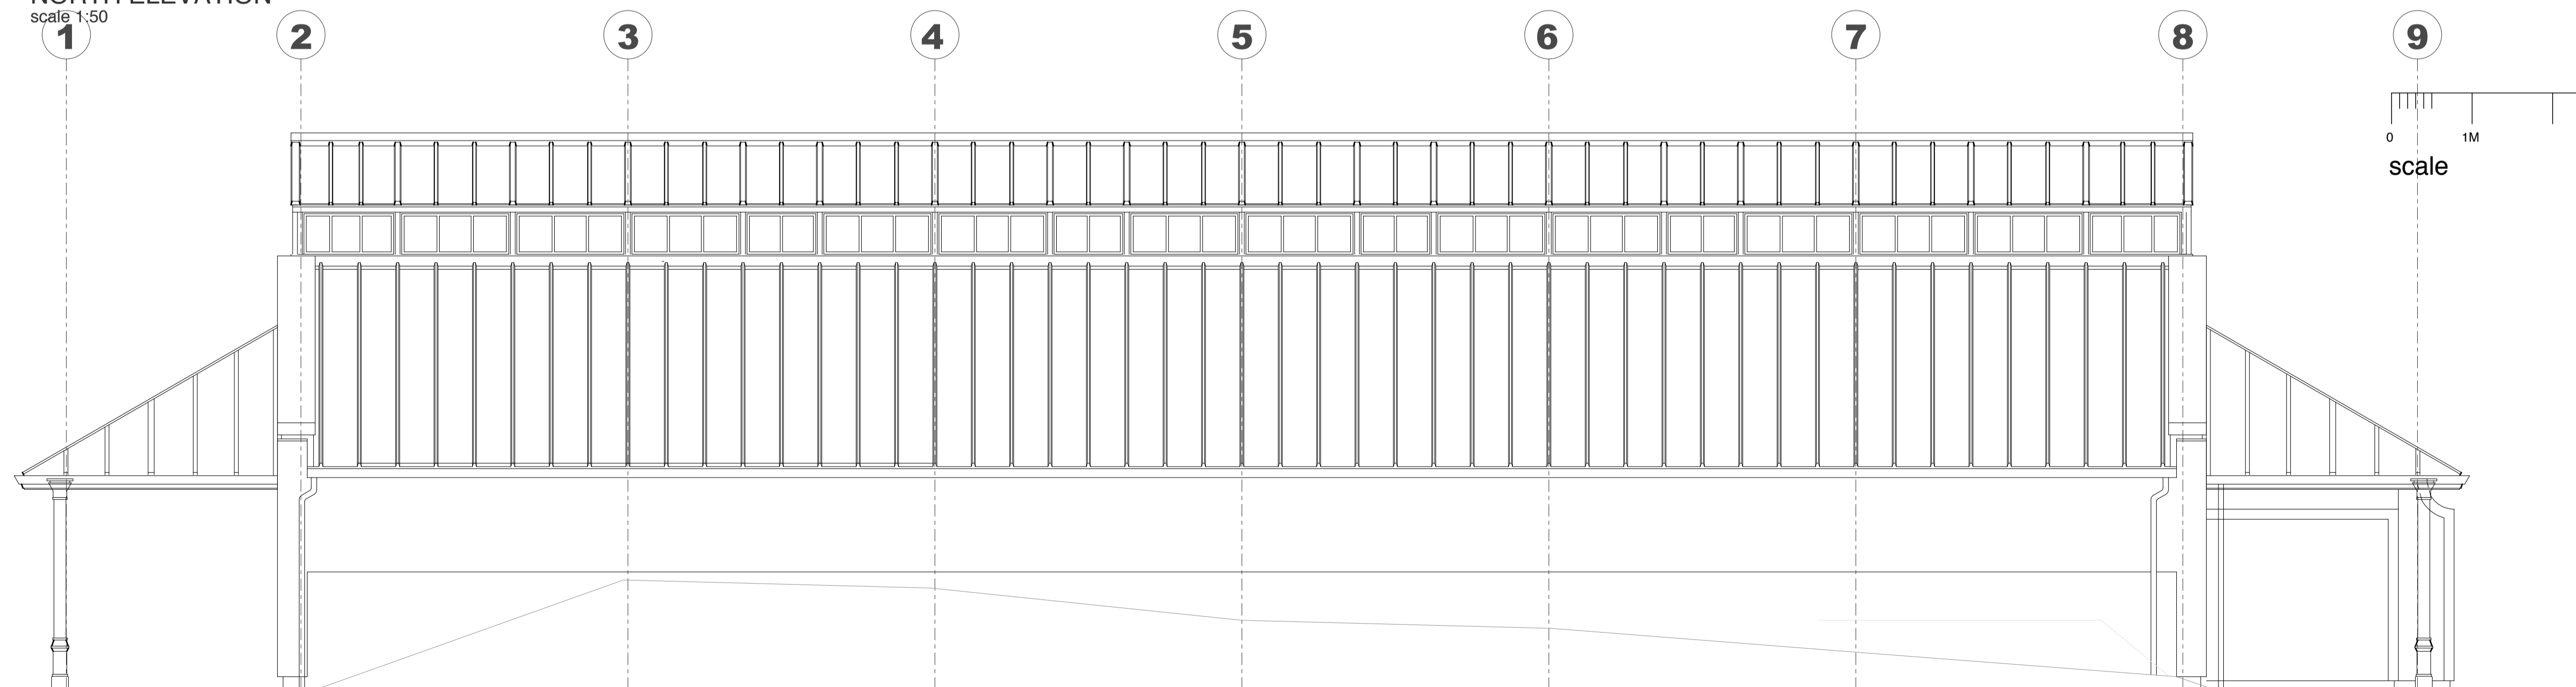

SOUTH ELEVATION
scale 1:50

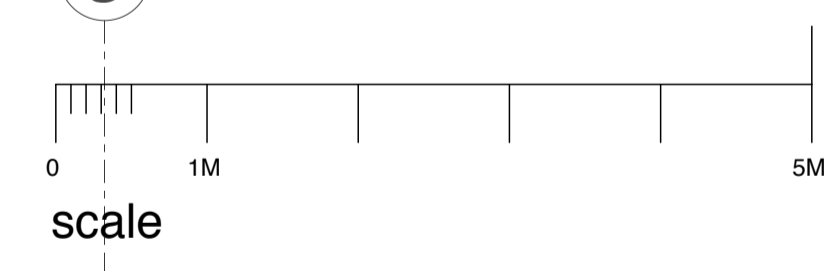

notes
This drawing is the copyright © property of Hypostyle Designs Ltd - no copying or distribution of this drawing or any part thereof is permitted without prior written permission.
Do not scale from this drawing. All existing dimensions to be checked on site prior to commencement of works or manufacturing of components.
Any discrepancies to be brought to the attention of the architect - if in doubt, ask.

S.H.E - safety health & environment information

- 1.
- 2.
- 3.

◊ - symbol indicates location & ref. no. of residual hazard/risk

CONSTRUCTION ISSUE

rev.	amendment	by	checked	date
B	NOTED AS CONSTRUCTION ISSUE	SR	SR	20.02.25
A	GRID EXTENDED	SR	SR	28.05.24

HYPOSTYLE
HYPOSTYLE Architects
www.hypostyle.co.uk

Glasgow 49 St. Vincent Crescent G3 8NG
T: 0141 204 4441 F: 0141 204 4897 E: glasgow@hypostyle.co.uk
Edinburgh 4 Sandport Place EH6 6EU
T: 0131 555 0688 F: 0131 553 4450 E: edinburgh@hypostyle.co.uk

client
CITY BUILDING (GLASGOW) LLP

client's ref
project
**FOSSIL GROVE, VICTORIA PARK
GLASGOW**

drawing
**ELEVATIONS
AS EXISTING**

scale	page size	drawn	date	checked	date	job ref	drawing num	rev
1:50	A1	SR	March, 24	SR	March, 24	3989	AL(0)103	B