
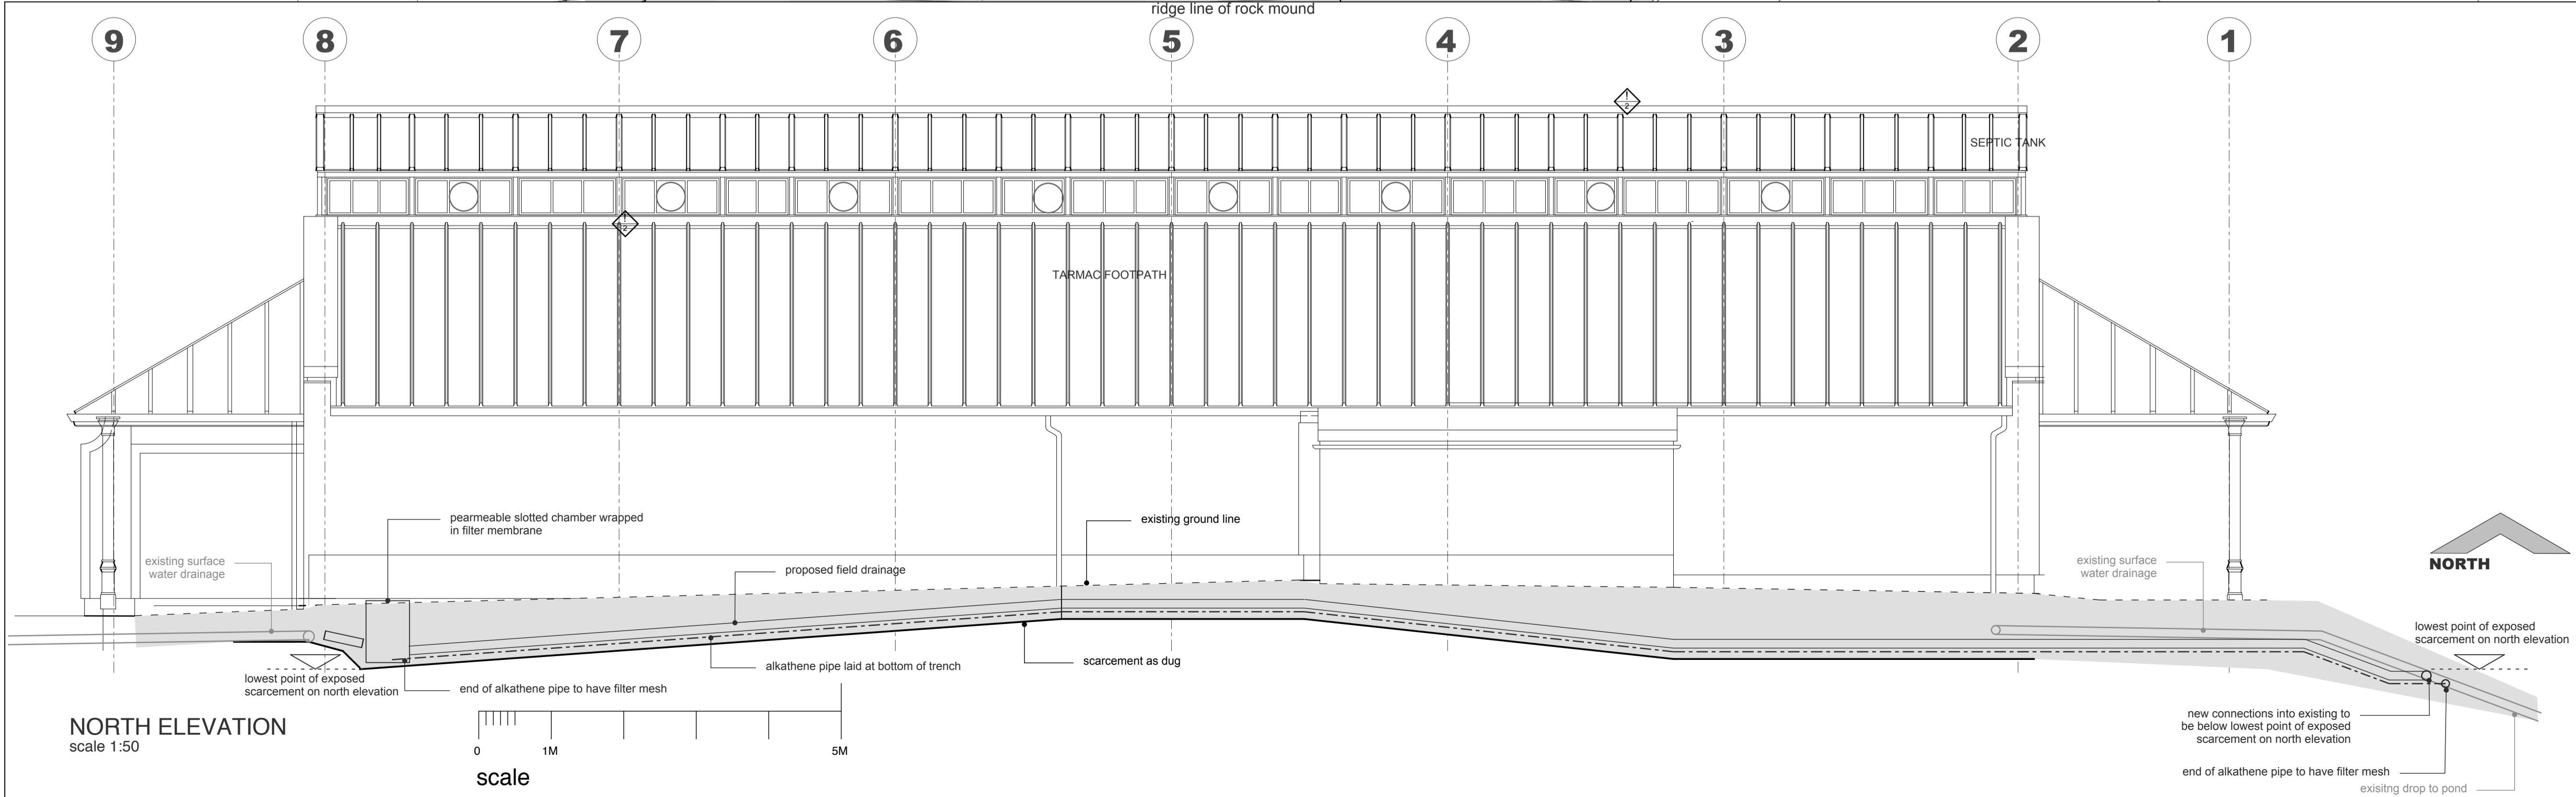
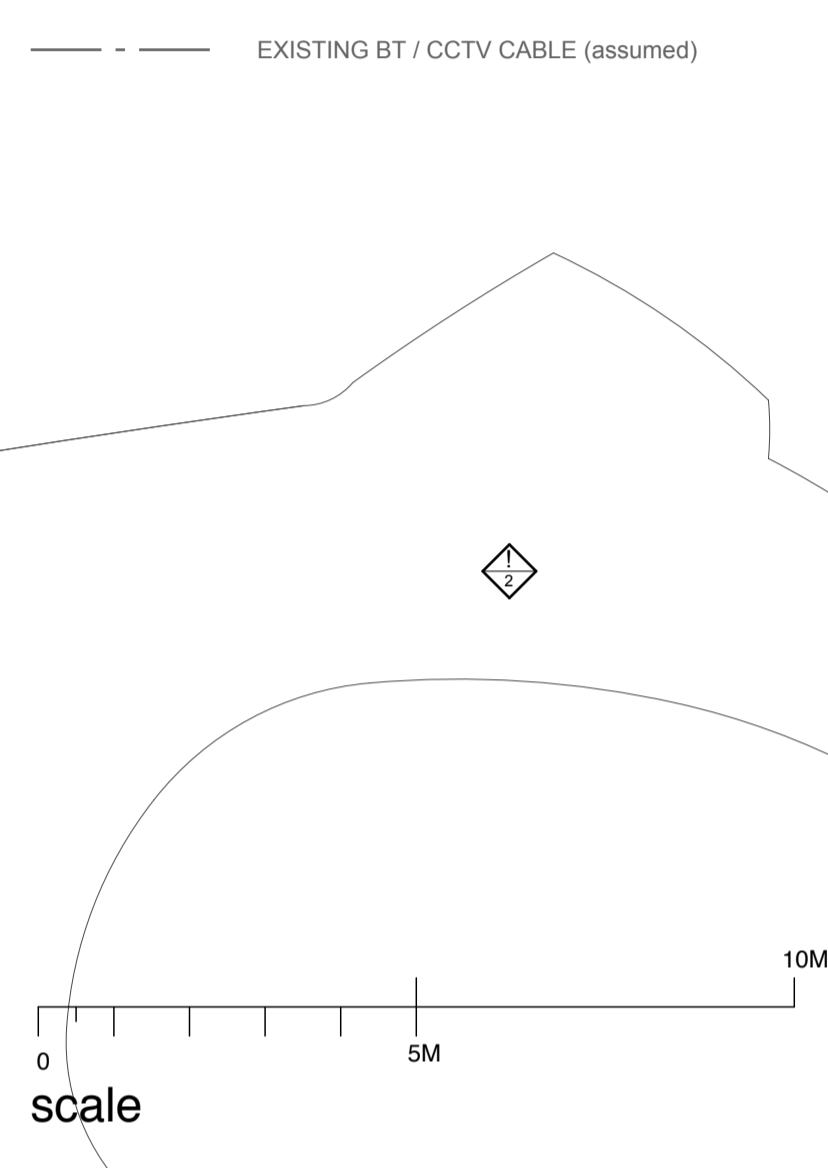


notes
 This drawing is the copyright © property of Hypostyle Designs Ltd - no copying or distribution of this drawing or any part thereof is permitted without prior written permission.
 Do not scale from this drawing. All existing dimensions to be checked on site prior to commencement of works or manufacturing of components.
 Any discrepancies to be brought to the attention of the architect - if in doubt, ask.

S.H.E - safety health & environment information

1. Demolition of plant room. This plant room is known to contain Asbestos. Refer to Asbestos report for location(s). Removal to be carried out by specialist contractor. Plan routes for removal of waste.
2. Local path network. Consider separation of pedestrians from the site and of pedestrians from site traffic and mobile plant.
3. Restricted access, uneven terrain, overhanging mature trees.
- 4.
- 5.
- 6.

◊ symbol indicates location & ref. no. of residual hazard/risk

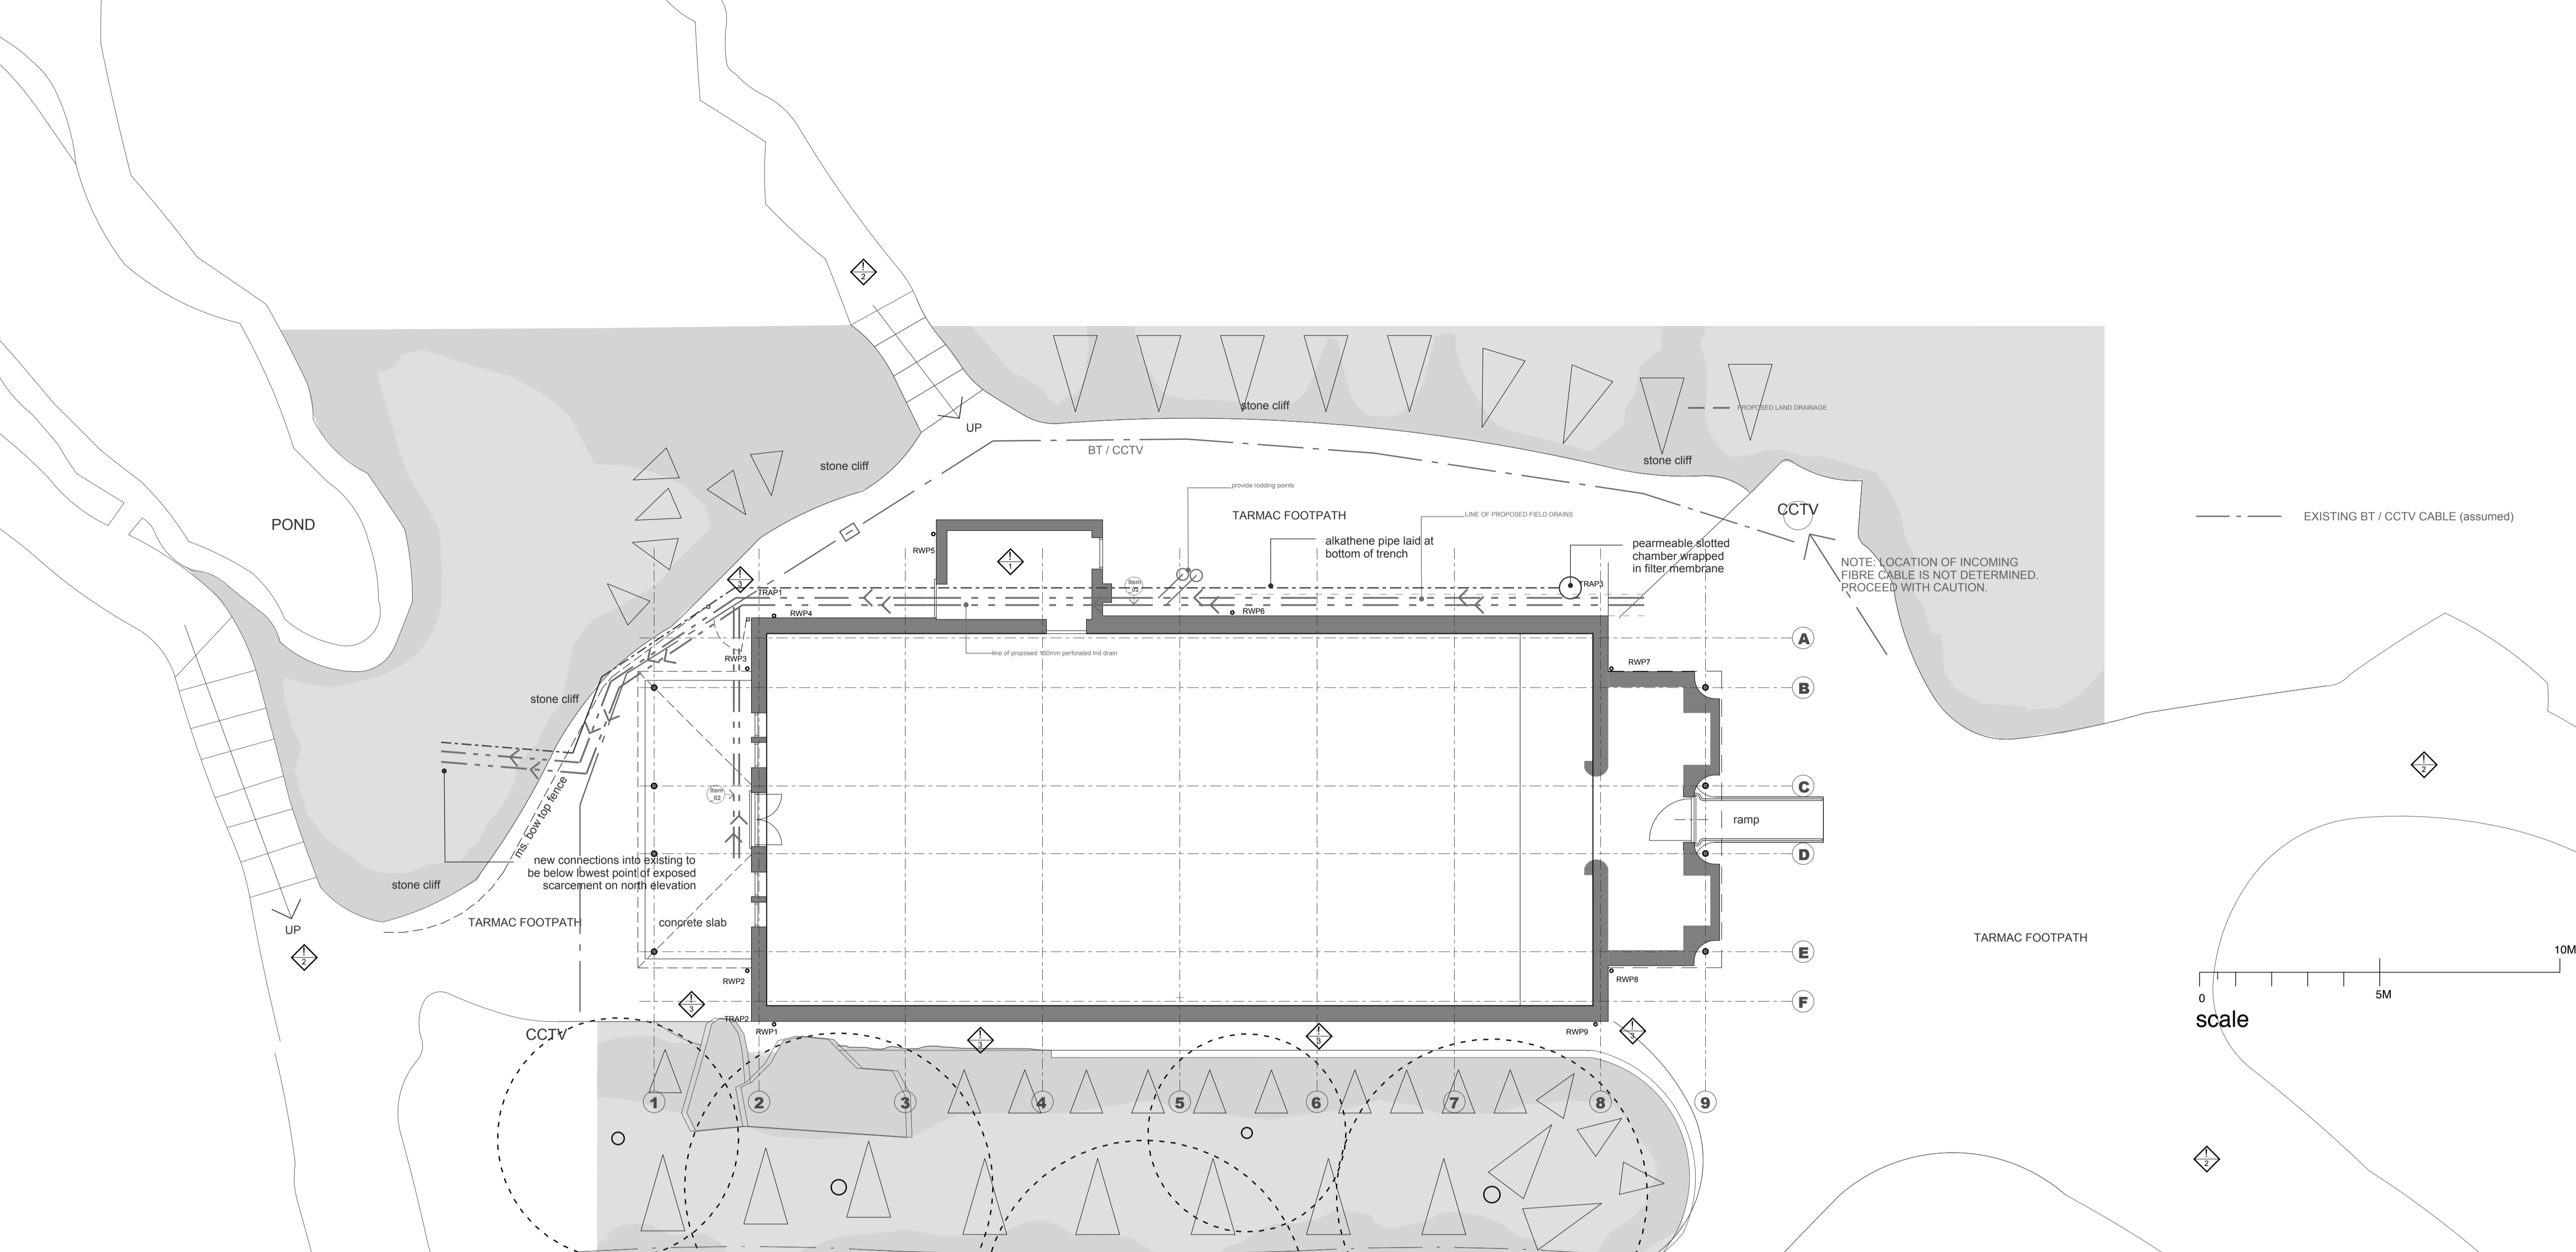

A	SITE PLAN ADDED	SR	SR	15.07.25
rev.	amendment	by	checked	date

HYPOSTYLE
 HYPOSTYLE Architects
 www.hypostyle.co.uk

Glasgow 49 St. Vincent Crescent G3 8NG
 T: 0141 204 4441 F: 0141 204 4897 E: glasgow@hypostyle.co.uk
 Edinburgh 4 Sandport Place EH6 6EU
 T: 0131 555 0688 F: 0131 553 4450 E: edinburgh@hypostyle.co.uk

client
CITY BUILDING (GLASGOW) LLP

client's ref
 project
**FOSSIL GROVE, VICTORIA PARK
 GLASGOW**

drawing
drainage proposal to north elevation

scale 1:100, 1:50

page size	A1	drawn	SR	checked	SR
date	June 25	date	June 25	date	June 25
job ref	3989	drawing num	AL(0)114	rev	A