


notes
 This drawing is the copyright © property of Hypostyle Designs Ltd - no copying or distribution of this drawing or any part thereof is permitted without prior written permission.
 Do not scale from this drawing. All existing dimensions to be checked on site prior to commencement of works or manufacturing of components.
 Any discrepancies to be brought to the attention of the architect - if in doubt, ask.
 S.H.E - safety health & environment information
 1. Demolition of plant room. This plant room is known to contain Asbestos. Refer to Asbestos report for location(s). Removal to be carried out by specialist contractor.
 2. Restricted access. uneven terrain, overhanging mature trees. Plan access to roof / scaffolding accordingly.
 3. Fragile roof. Plan access to roof. Keep working area below clear.
 4. Windows being replaced at high level. Working at height, plan access over existing roof. Internal to be protected from construction activities and waste products.
 5. Capping pieces, flashings and gutters being replaced at high level. Working at height, plan access over existing roof. Internal to be protected from construction activities and waste products.
 - symbol indicates location & ref. no. of residual hazard/risk

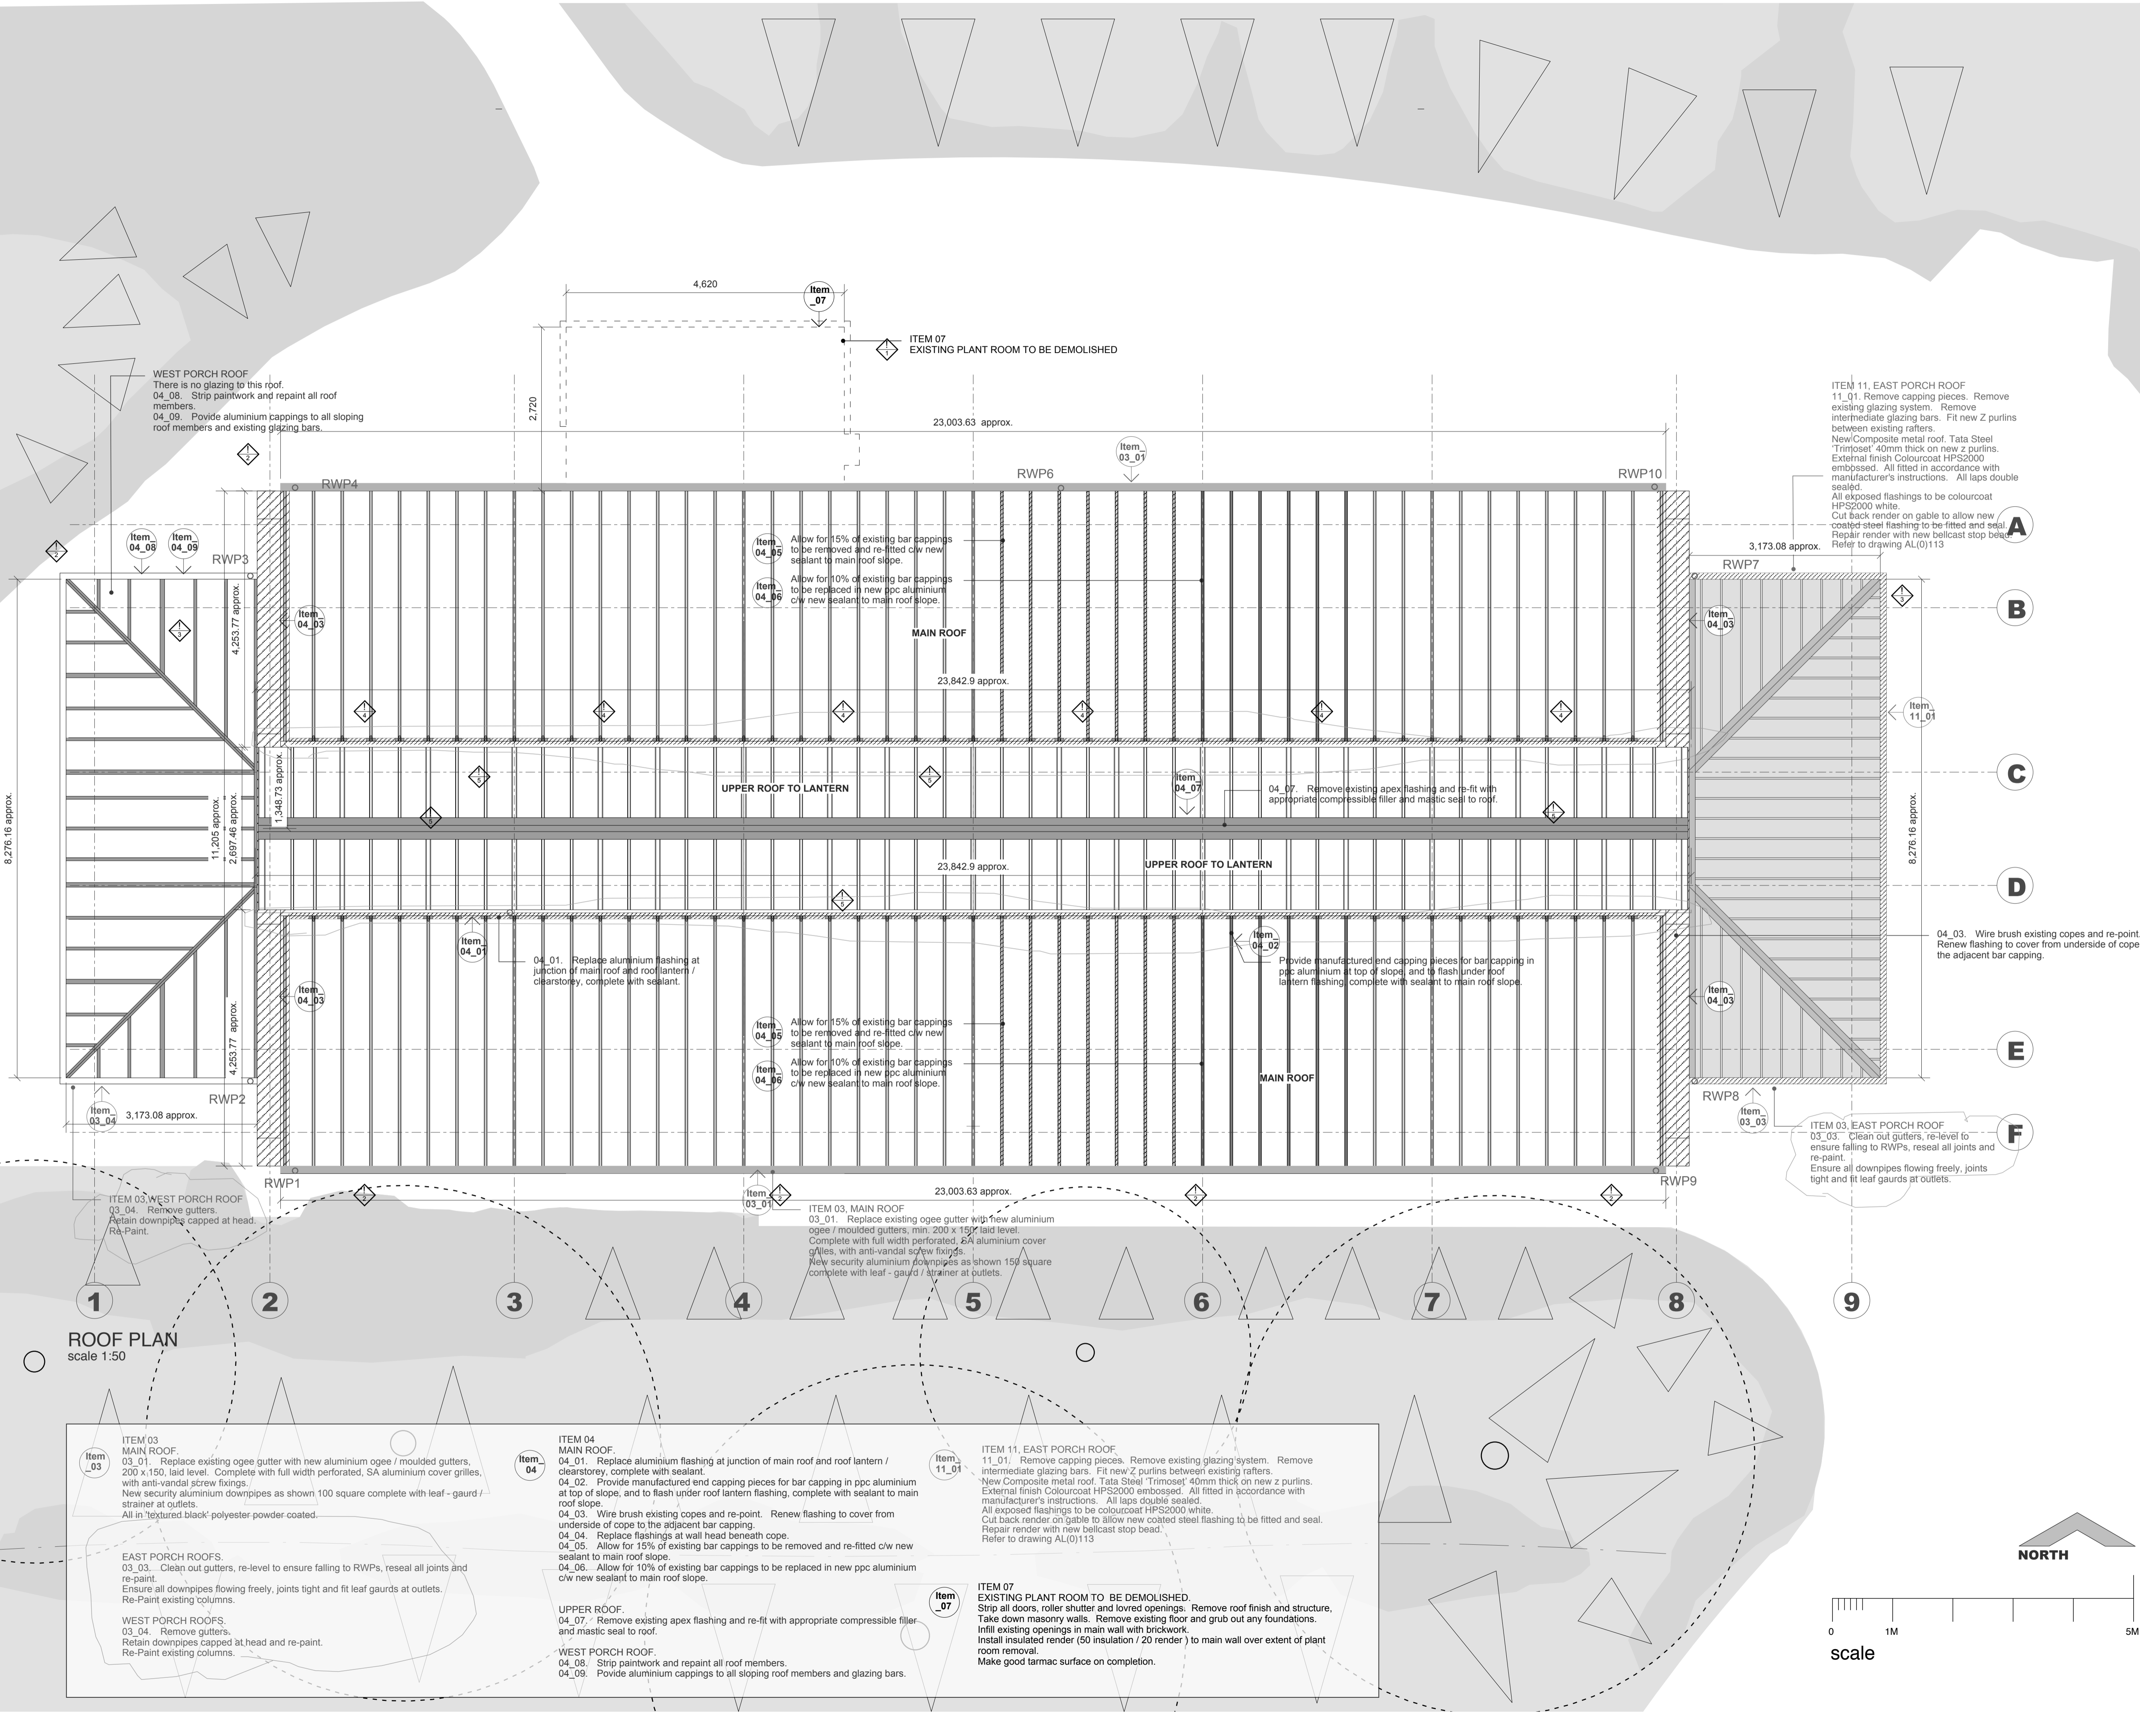

CONSTRUCTION ISSUE

rev.	amendment	by	checked	date
E	ITEM 03_02 DELETED. ITEM 03-03 & 03-04 AMENDED	SR	SR	22.04.25
D	NOTED AS CONSTRUCTION ISSUE	SR	SR	20.02.25
C	THICKNESS OF TRISOMET AMENDED	SR	SR	12.02.24
B	No. OF RWPs INCREASED TO LANTERN. NOTES AMENDED. SPEC FOR WEST PORCH ROOF, item 11.01, ALTERED. L'SCAPE SHOWN	SR	SR	10.07.24
A	GRID EXTENDED. RWPs SHOWN DIMENSIONS ADDED. NOTES AMENDED. SPEC FOR WEST PORCH ROOF, item 11.01, ALTERED.	SR	SR	28.05.24

HYPOSTYLE
 HYPOSTYLE Architects
 www.hypostyle.co.uk

Glasgow 49 St. Vincent Crescent G3 8NG
 T: 0141 204 4441 F: 0141 204 4897 E: glasgow@hypostyle.co.uk
 Edinburgh 4 Sandport Place EH6 6EU
 T: 0131 555 0688 F: 0131 553 4450 E: edinburgh@hypostyle.co.uk

client
CITY BUILDING (GLASGOW) LLP
 client's ref
 project
**FOSSIL GROVE, VICTORIA PARK
 GLASGOW**

drawing
**ROOF PLAN
 AS PROPOSED**
 scale 1:50
 page size A1
 drawn date March, 24
 checked date March, 24
 job ref 3989
 drawing num AL(0)106
 rev E

ROOF PLAN
 scale 1:50

