




notes  
 This drawing is the copyright © property of Hypostyle Designs Ltd - no copying or distribution of this drawing or any part thereof is permitted without prior written permission.  
 Do not scale from this drawing. All existing dimensions to be checked on site prior to commencement of works or manufacturing of components.  
 Any discrepancies to be brought to the attention of the architect - if in doubt, ask.

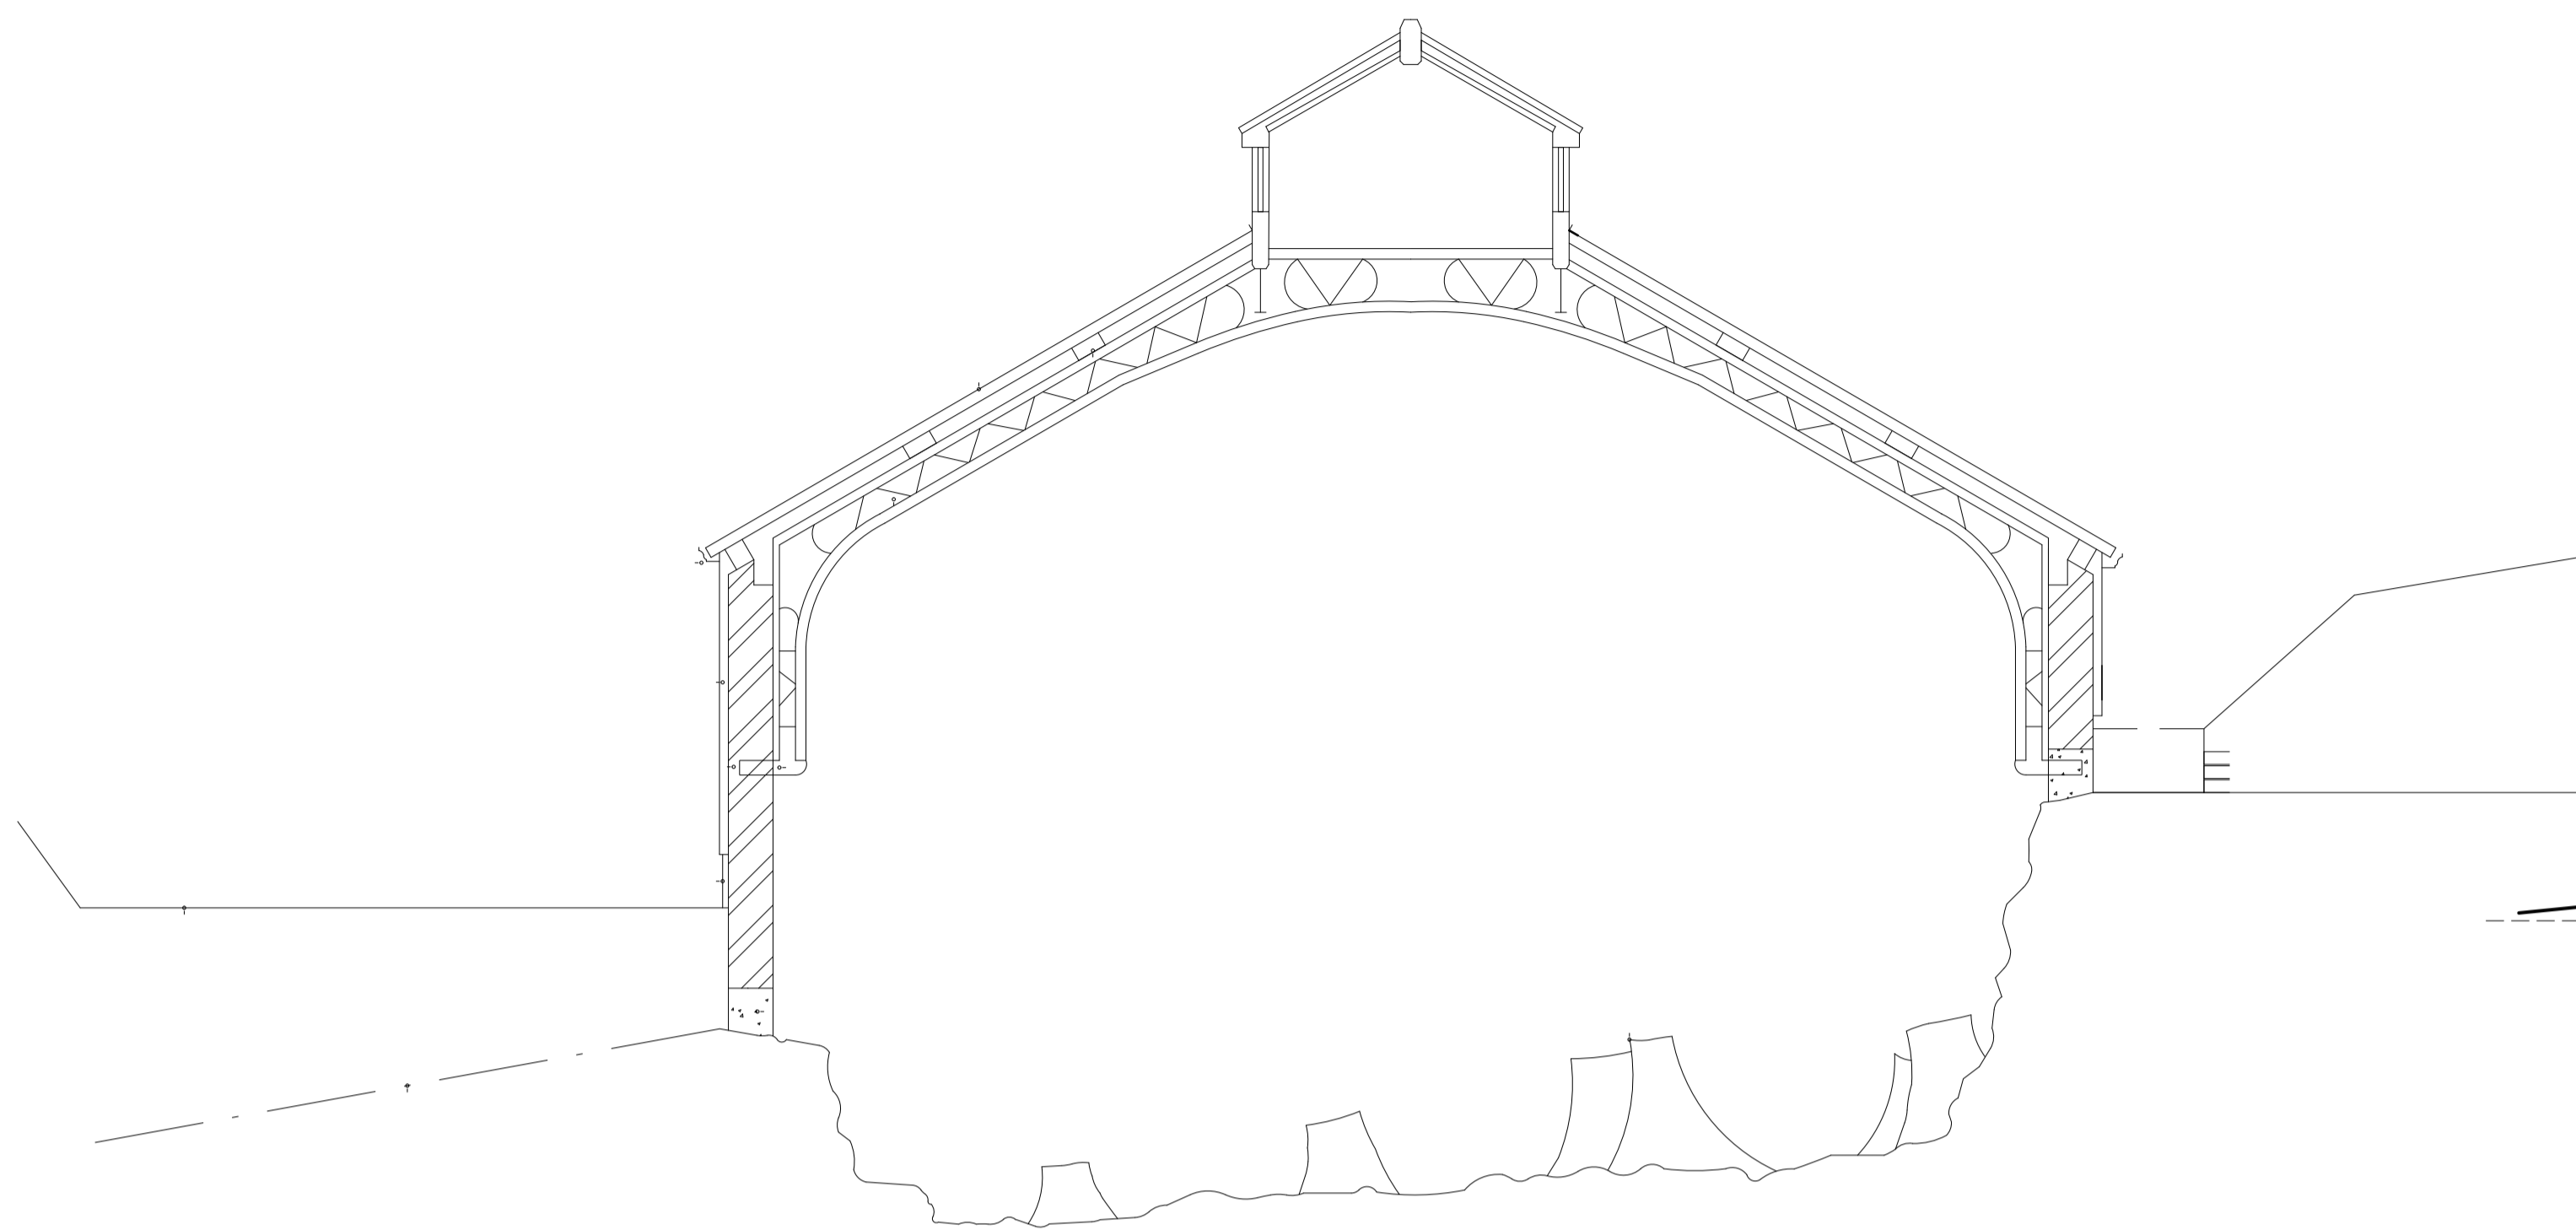


SECTION AT GRID LINE 3 LOOKING EAST  
 scale 1:50

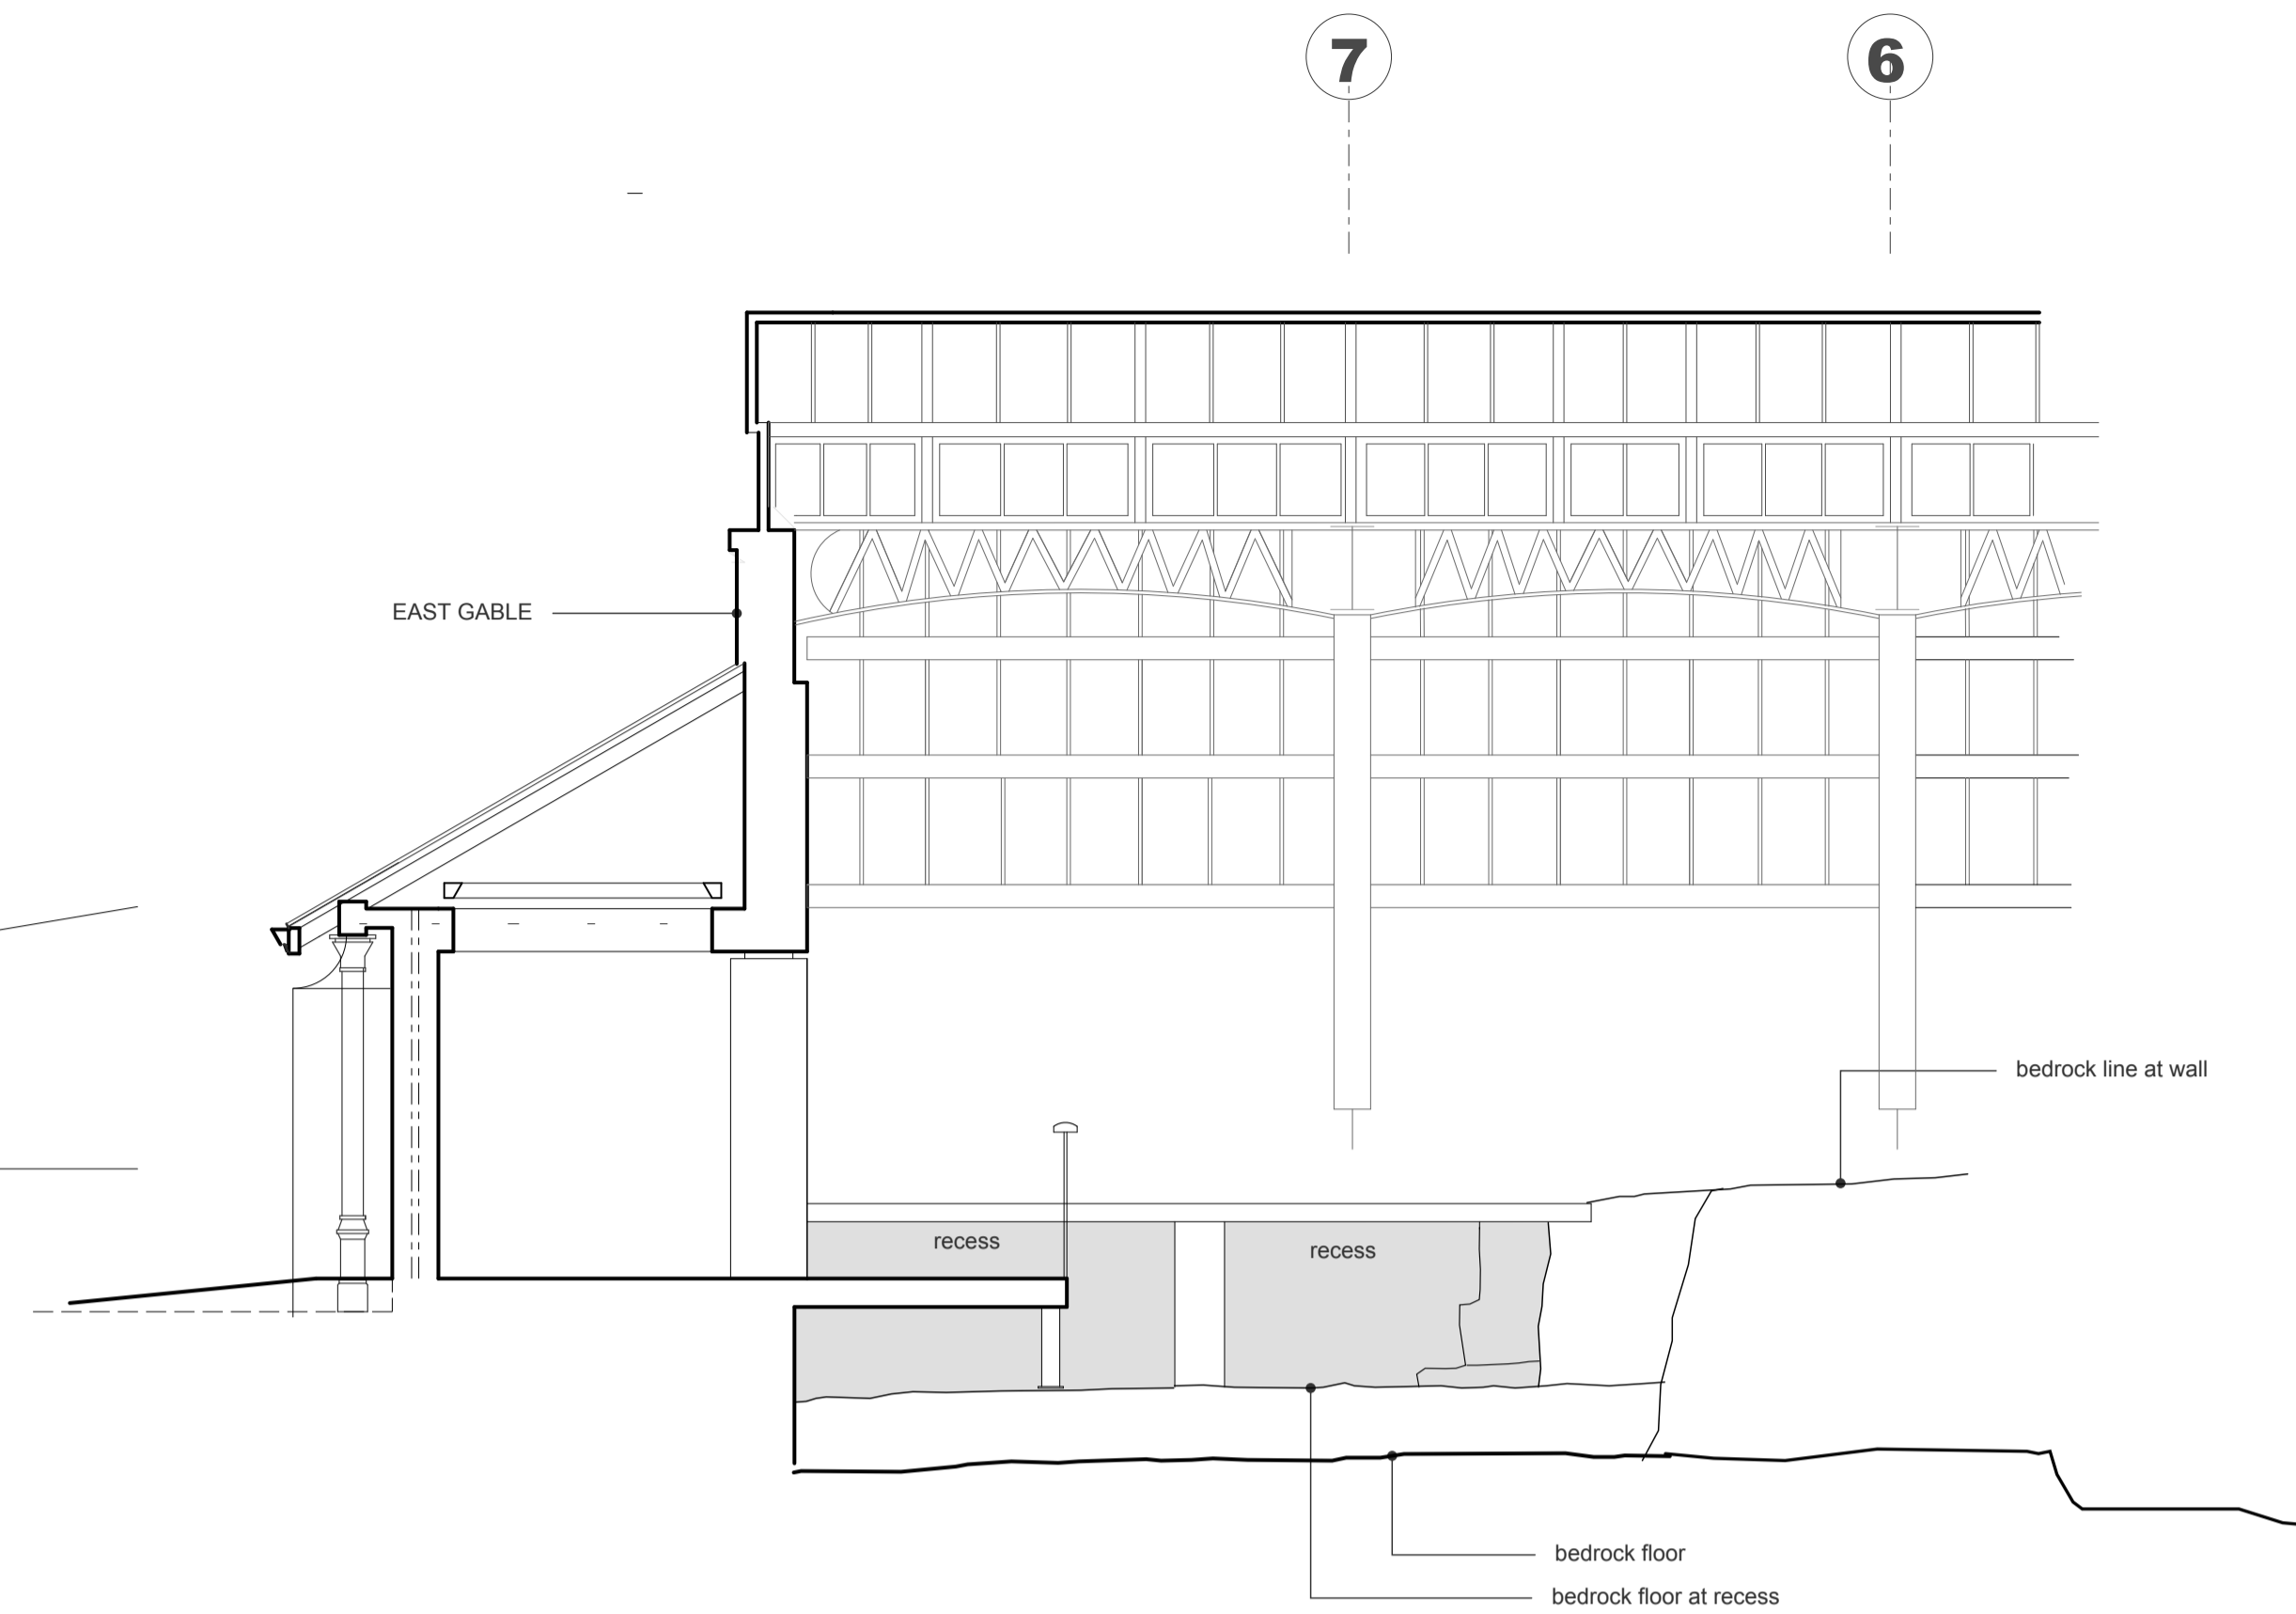

PARTIAL SECTION / ELEVATION, EAST GABLE, LOOKING SOUTH  
 scale 1:50

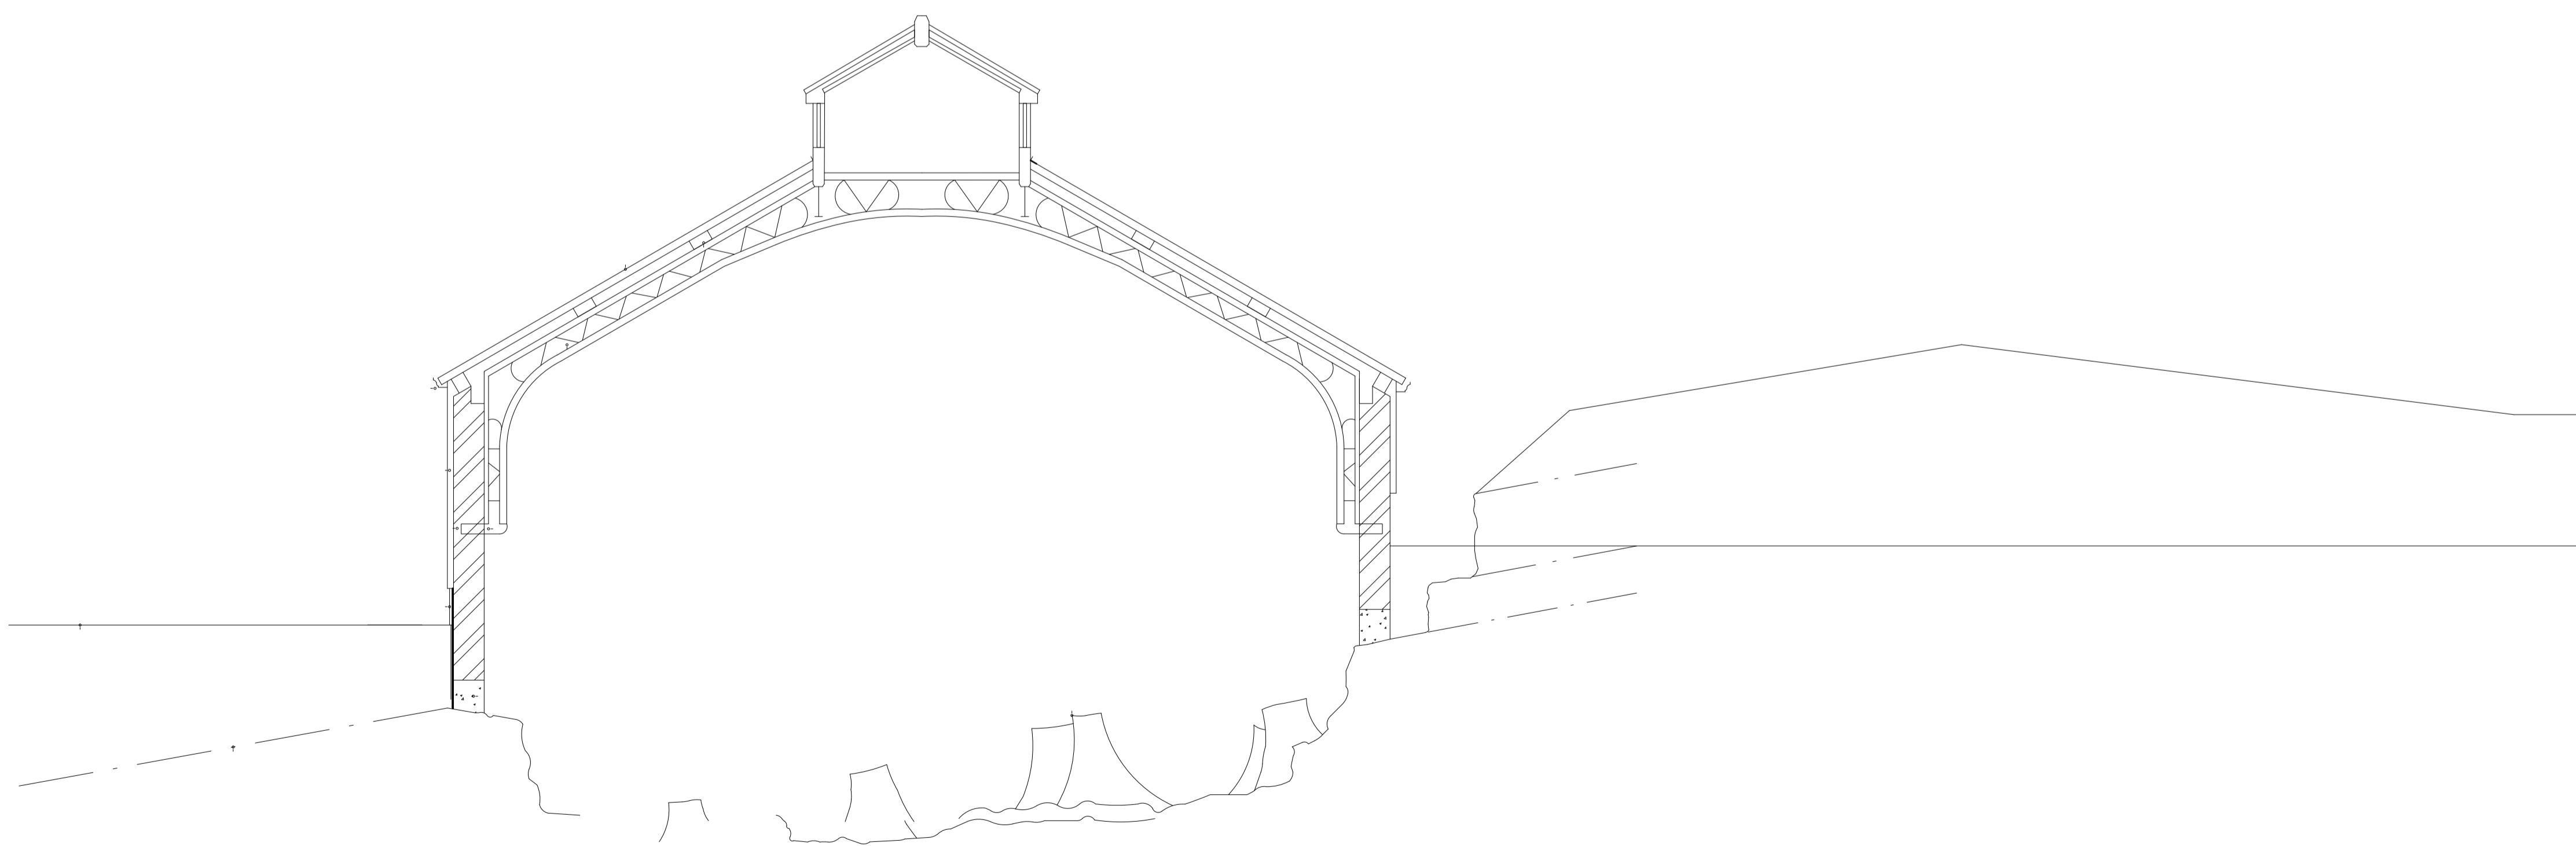

SECTION AT GRID LINE 5 LOOKING EAST  
 scale 1:50

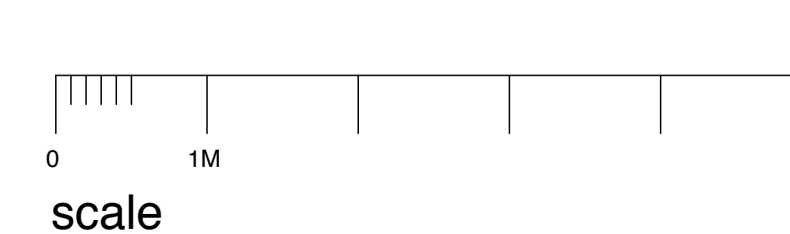

**CONSTRUCTION ISSUE**

rev.	amendment	by	checked	date
C	NOTED AS CONSTRUCTION ISSUE	SR	SR	20.02.25
B	GRID REFERENCES AMMENDED. SECTION / ELEVATION ADDED	SR	SR	13.06.24
A	GRID REFERENCES AMMENDED	SR	SR	28.05.24

**HYPOSTYLE**  
 HYPOSTYLE Architects  
 www.hypostyle.co.uk

Glasgow 49 St. Vincent Crescent G3 8NG  
 T: 0141 204 4441 F: 0141 204 4897 E: glasgow@hypostyle.co.uk  
 Edinburgh 4 Sandport Place EH6 6EU  
 T: 0131 555 0688 F: 0131 553 4450 E: edinburgh@hypostyle.co.uk

client  
**CITY BUILDING (GLASGOW) LLP**

client's ref  
 project  
**FOSSIL GROVE, VICTORIA PARK  
 GLASGOW**

drawing  
**SECTIONS  
 AS EXISTING**

scale	1:50	drawn	SR	checked	SR
page size	A1	date	March, 24	date	March, 24
job ref	3989	drawing num	AL(0)104	rev	C